



PV PLAN VIEW
 $\frac{1}{2}'' = 1'-0''$

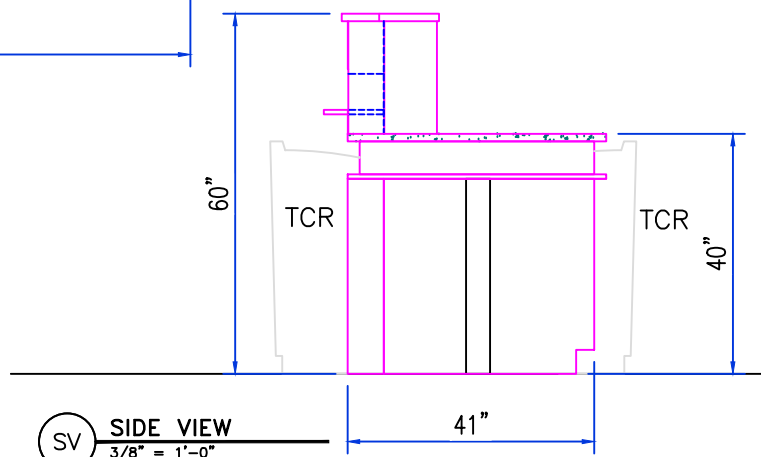

SV SIDE VIEW
 $\frac{3}{8}'' = 1'-0''$

FIELD CONSULTANT -	DRAWN BY LLW	SCALE AS NOTED	TITLE Teller Pod E	DATE 02/01/2016
 UNITED HOSPITAL SUPPLY CORPORATION LAB DESIGN <i>Fenco</i>			-	DWG.NO. Pod E
PO BOX 1238, 4422 ROUTE 130 BURLINGTON, NJ 08016 T: 609-387-7580 * www.lab-design.com * www.fencobankequipment.com			-	JOB NO. -
				SHEET 1 OF 2

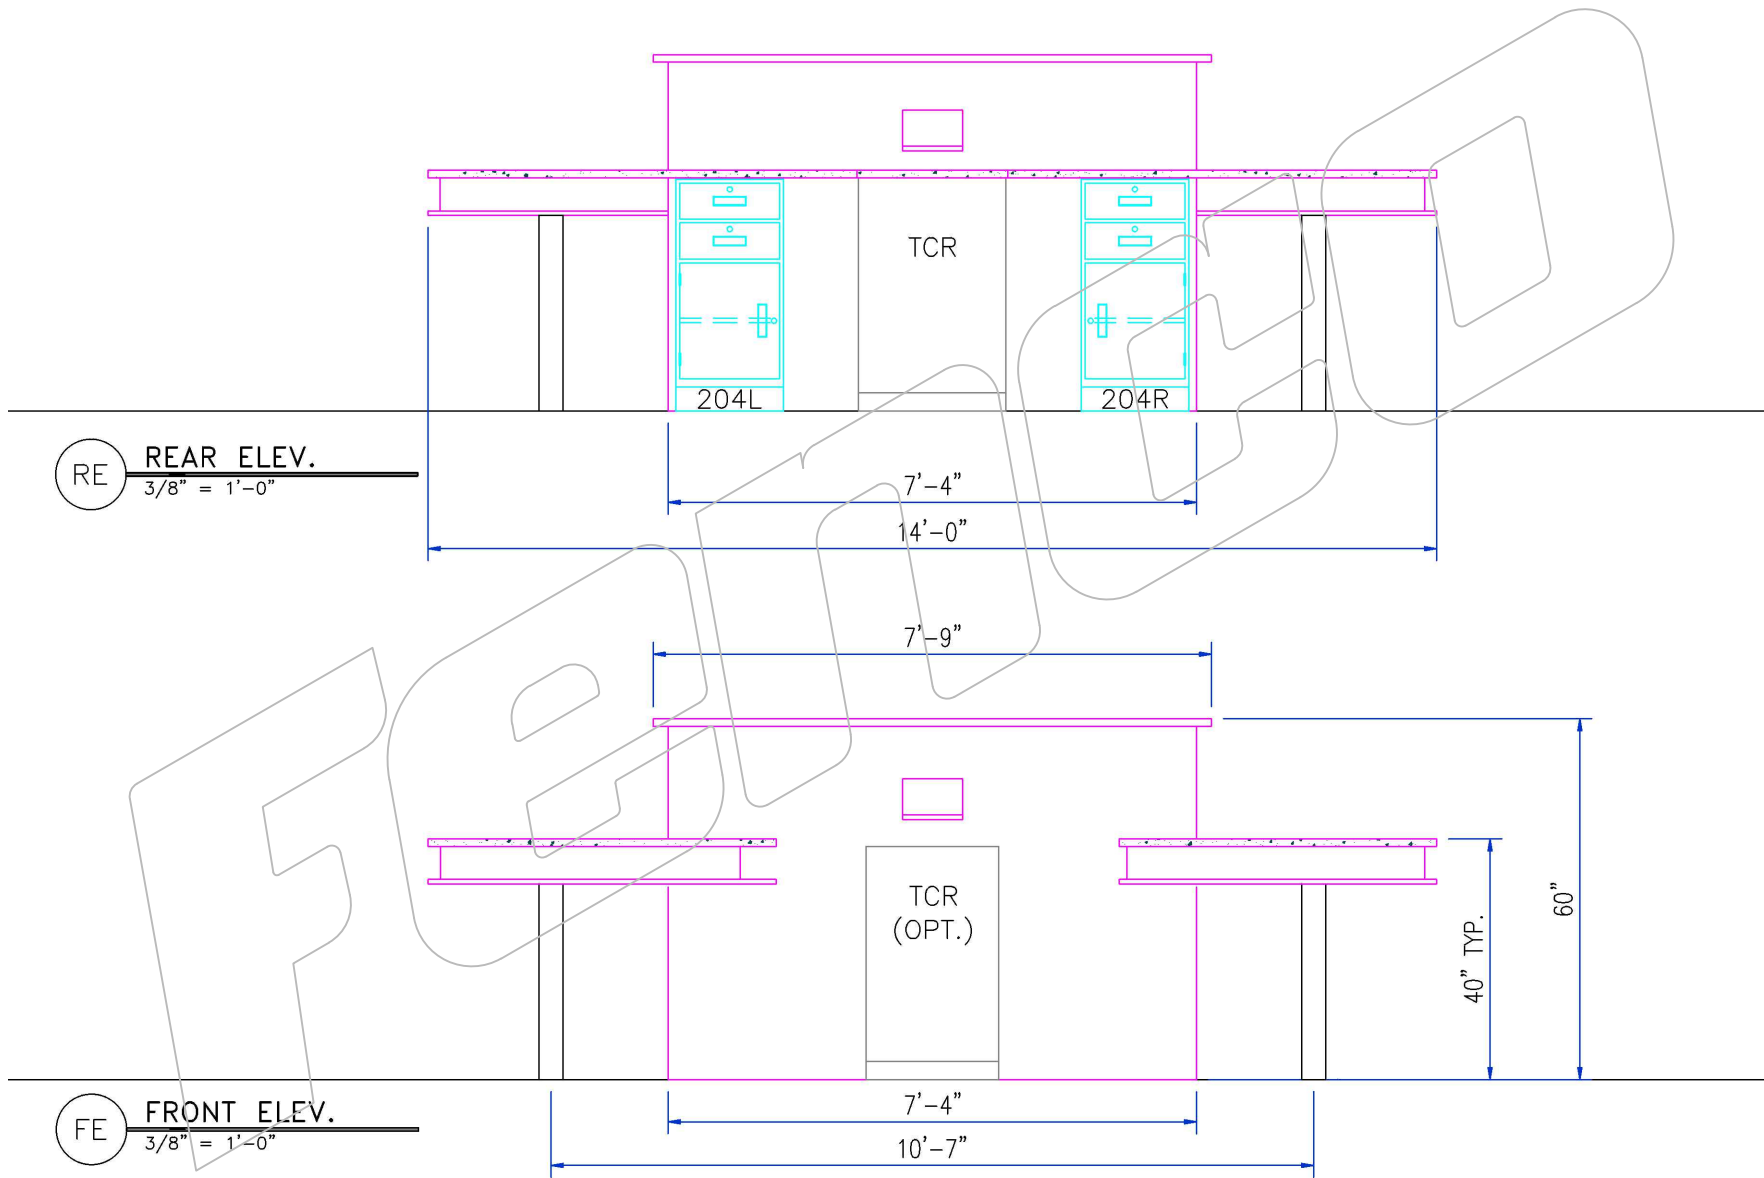

FIELD CONSULTANT
-

DRAWN BY
LLW

SCALE
3/8" = 1'-0"

TITLE
Teller Pod E

DATE
02/01/2016


UNITED HOSPITAL SUPPLY CORPORATION LAB DESIGN *Fenco*
 PO BOX 1238, 4422 ROUTE 130 BURLINGTON, NJ 08016
 T: 609-387-7580 * www.lab-design.com * www.fencobankequipment.com

DWG.NO. Pod E
 JOB NO. -
 SHEET 2 OF 2