
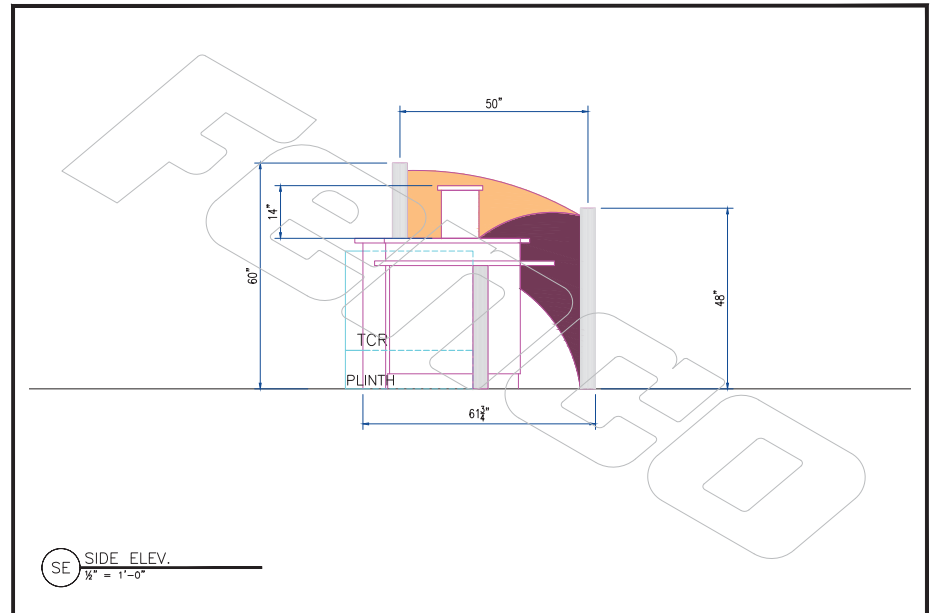


FIELD CONSULTANT -	DRAWN BY LLW	SCALE 3/4" = 1'-0"	TITLE Teller Pod F	DATE 02/01/2016
UNITED HOSPITAL SUPPLY CORPORATION LAB DESIGN PO BOX 1238, 4422 ROUTE 130 BURLINGTON, NJ 08016 T: 609-387-7500 • www.lab-design.com • www.fencobankequipment.com			DWG.NO. Pod F -	JOB NO. -
			SHEET 1 OF 5	

FIELD CONSULTANT -	DRAWN BY LLW	SCALE 3/4" = 1'-0"	TITLE Teller Pod F	DATE 02/01/2016
UNITED HOSPITAL SUPPLY CORPORATION LAB DESIGN PO BOX 1238, 4422 ROUTE 130 BURLINGTON, NJ 08016 T: 609-387-7500 • www.lab-design.com • www.fencobankequipment.com			DWG.NO. Pod F -	JOB NO. -
			SHEET 2 OF 5	

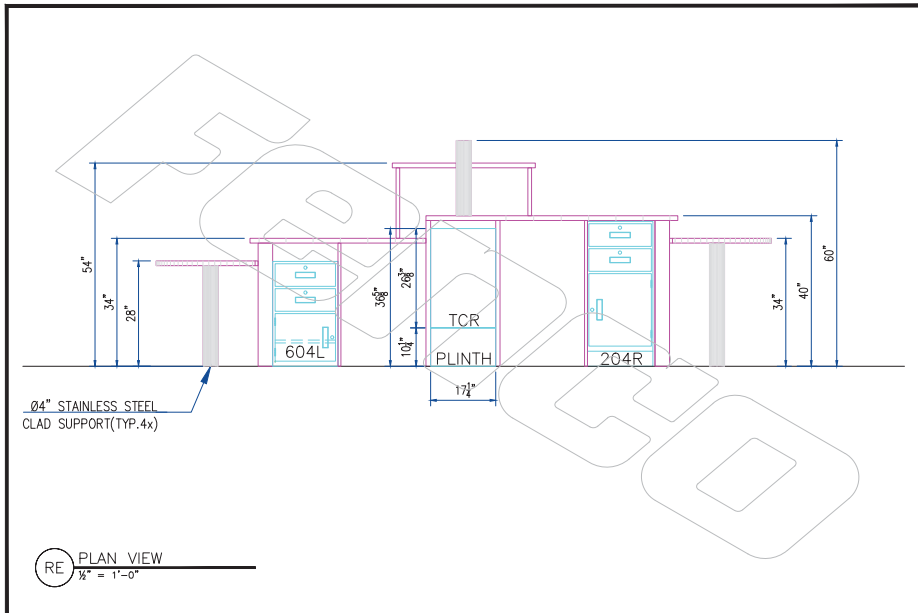

FIELD CONSULTANT -	DRAWN BY LLW	SCALE 3/4" = 1'-0"	TITLE Teller Pod F	DATE 02/01/2016
UNITED HOSPITAL SUPPLY CORPORATION LAB DESIGN PO BOX 1238, 4422 ROUTE 130 BURLINGTON, NJ 08016 T: 609-387-7500 • www.lab-design.com • www.fencobankequipment.com			DWG.NO. Pod F -	JOB NO. -
			SHEET 3 OF 5	

FIELD CONSULTANT -	DRAWN BY LLW	SCALE 3/4" = 1'-0"	TITLE Teller Pod F	DATE 02/01/2016
UNITED HOSPITAL SUPPLY CORPORATION LAB DESIGN PO BOX 1238, 4422 ROUTE 130 BURLINGTON, NJ 08016 T: 609-387-7500 • www.lab-design.com • www.fencobankequipment.com			DWG.NO. Pod F -	JOB NO. -
			SHEET 4 OF 5	